


FLOOR PLAN NOTES

- ① XXXXX
- ② XXXXX

PLOTTED 4/12/2022

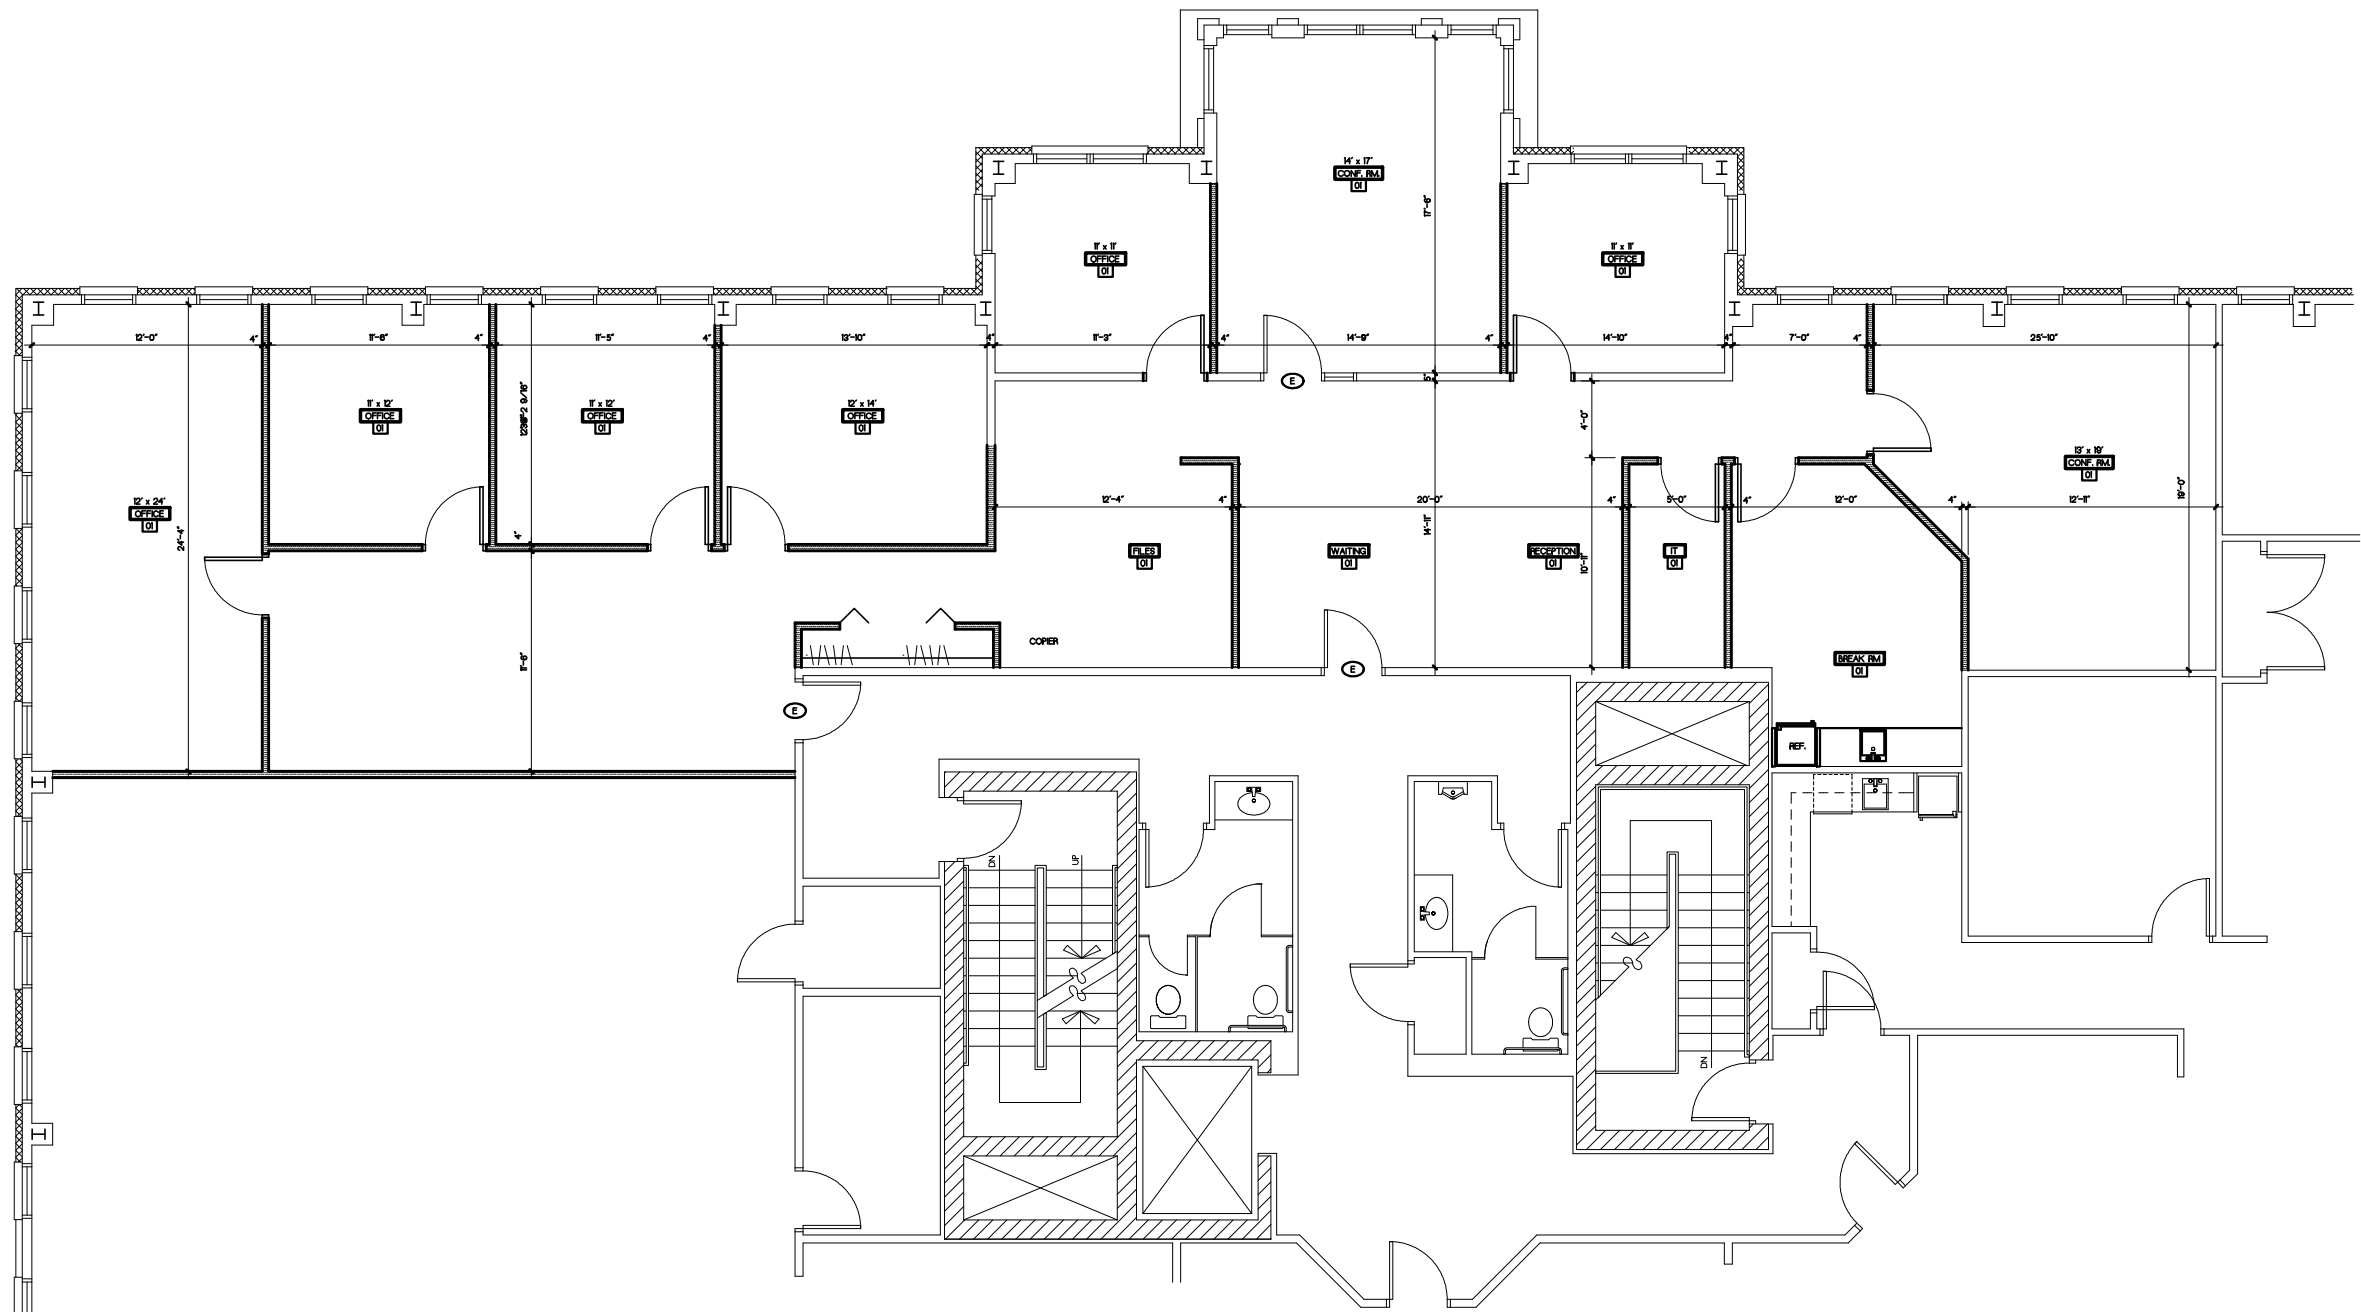

I:\CAD\DWG\WP_2020\SUITE 220\A2.J

1 FLOOR PLAN (OPTION A)

2,980 SF.

SCALE 1/4" = 1'-0"

ARCHITECTURAL DESIGN STUDIOS
INCORPORATED

Architecture
Preservation
Graphics
Planning
Interior Design

620 E. Smith Road
Medina, Ohio 44256
330 725 6976

COPYRIGHT 2022
All Rights Reserved

ROSE COMPANY
REAL ESTATE DEVELOPMENT / INVESTMENT

23 Public Square, Suite 200
330.725.6707 | www.roseff.com

TENANT RENOVATION

WESTERN RESERVE BLD'G ONE

4015 MEDINA ROAD, SUITE 220
MEDINA, OHIO 44256

THESE DRAWINGS AND DESIGN ARE THE EXCLUSIVE PROPERTY OF ARCHITECTURAL DESIGN STUDIOS. THEY ARE INTENDED FOR CONSTRUCTION ONLY AT THE SITE INDICATED. UNAUTHORIZED REPRODUCTION OF THE DOCUMENTS/DESIGN IS PROHIBITED.

FEBRUARY 2022 #22015

A-2.1

Scale 1" = 10' for 11x17 page